




Scala 1:10

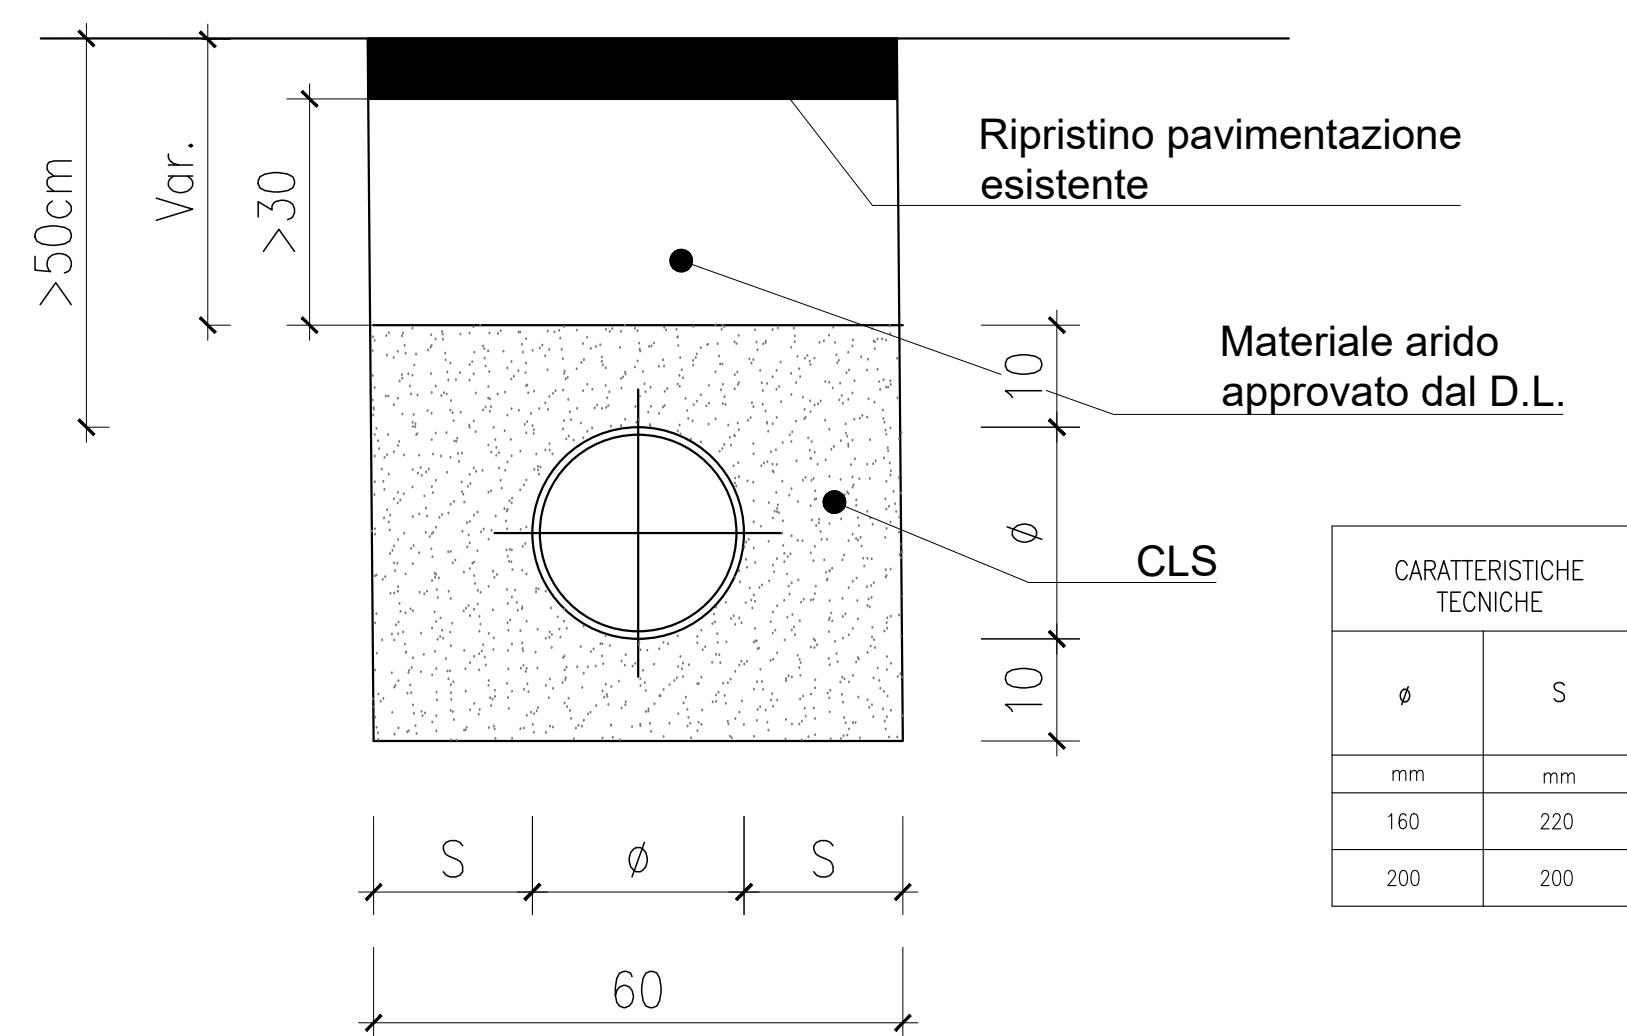

Scala 1:10

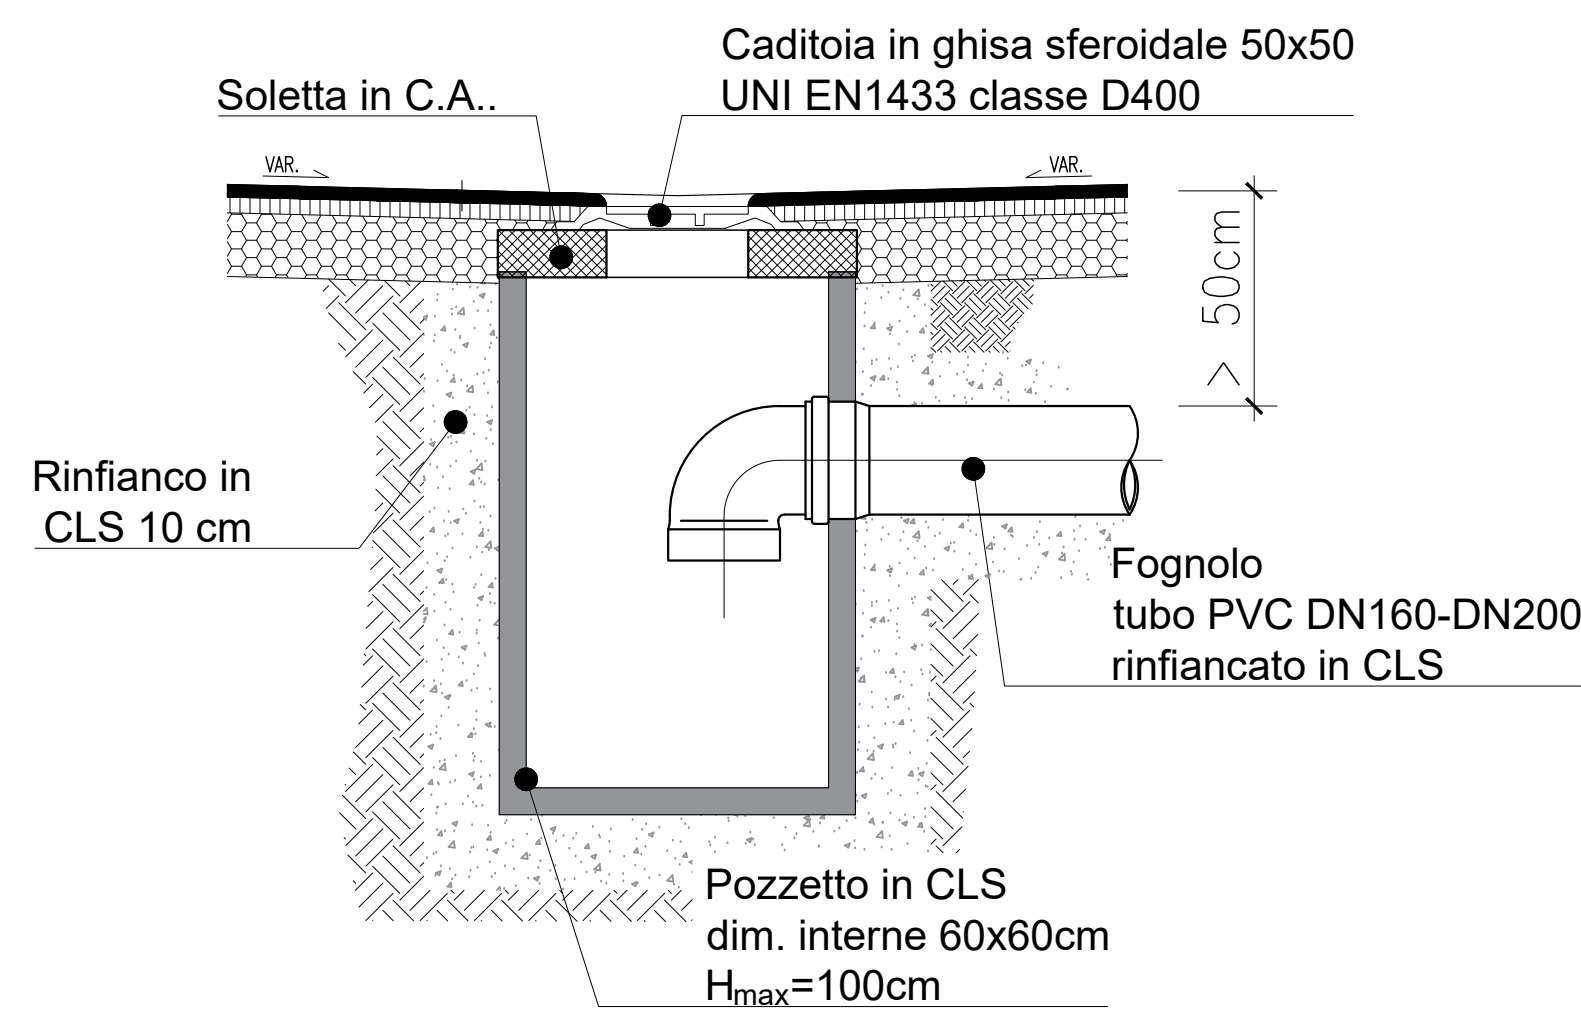

PIANTA

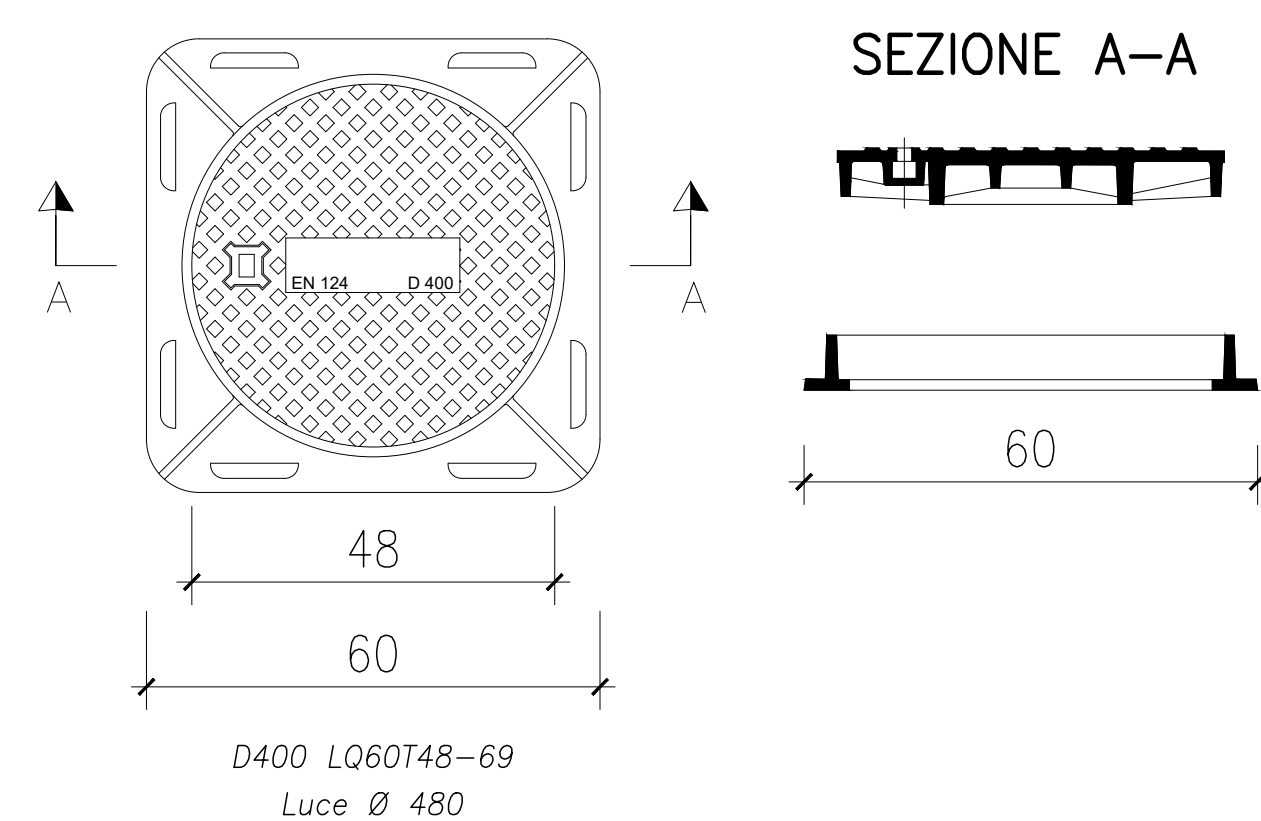


(NORME UNI EN 1401-1)




Technical drawing of a circular part with a hole. The drawing shows a cross-section with a hole diameter of 10 mm and a wall thickness of 2 mm. The part is labeled with 'A' and 'A''.


CARATTERISTICHE TECNICHE	
Ø	SPESORE S
mm	mm
160	4.7
200	5.9
250	7.3
315	9.2
400	11.7
500	14.6

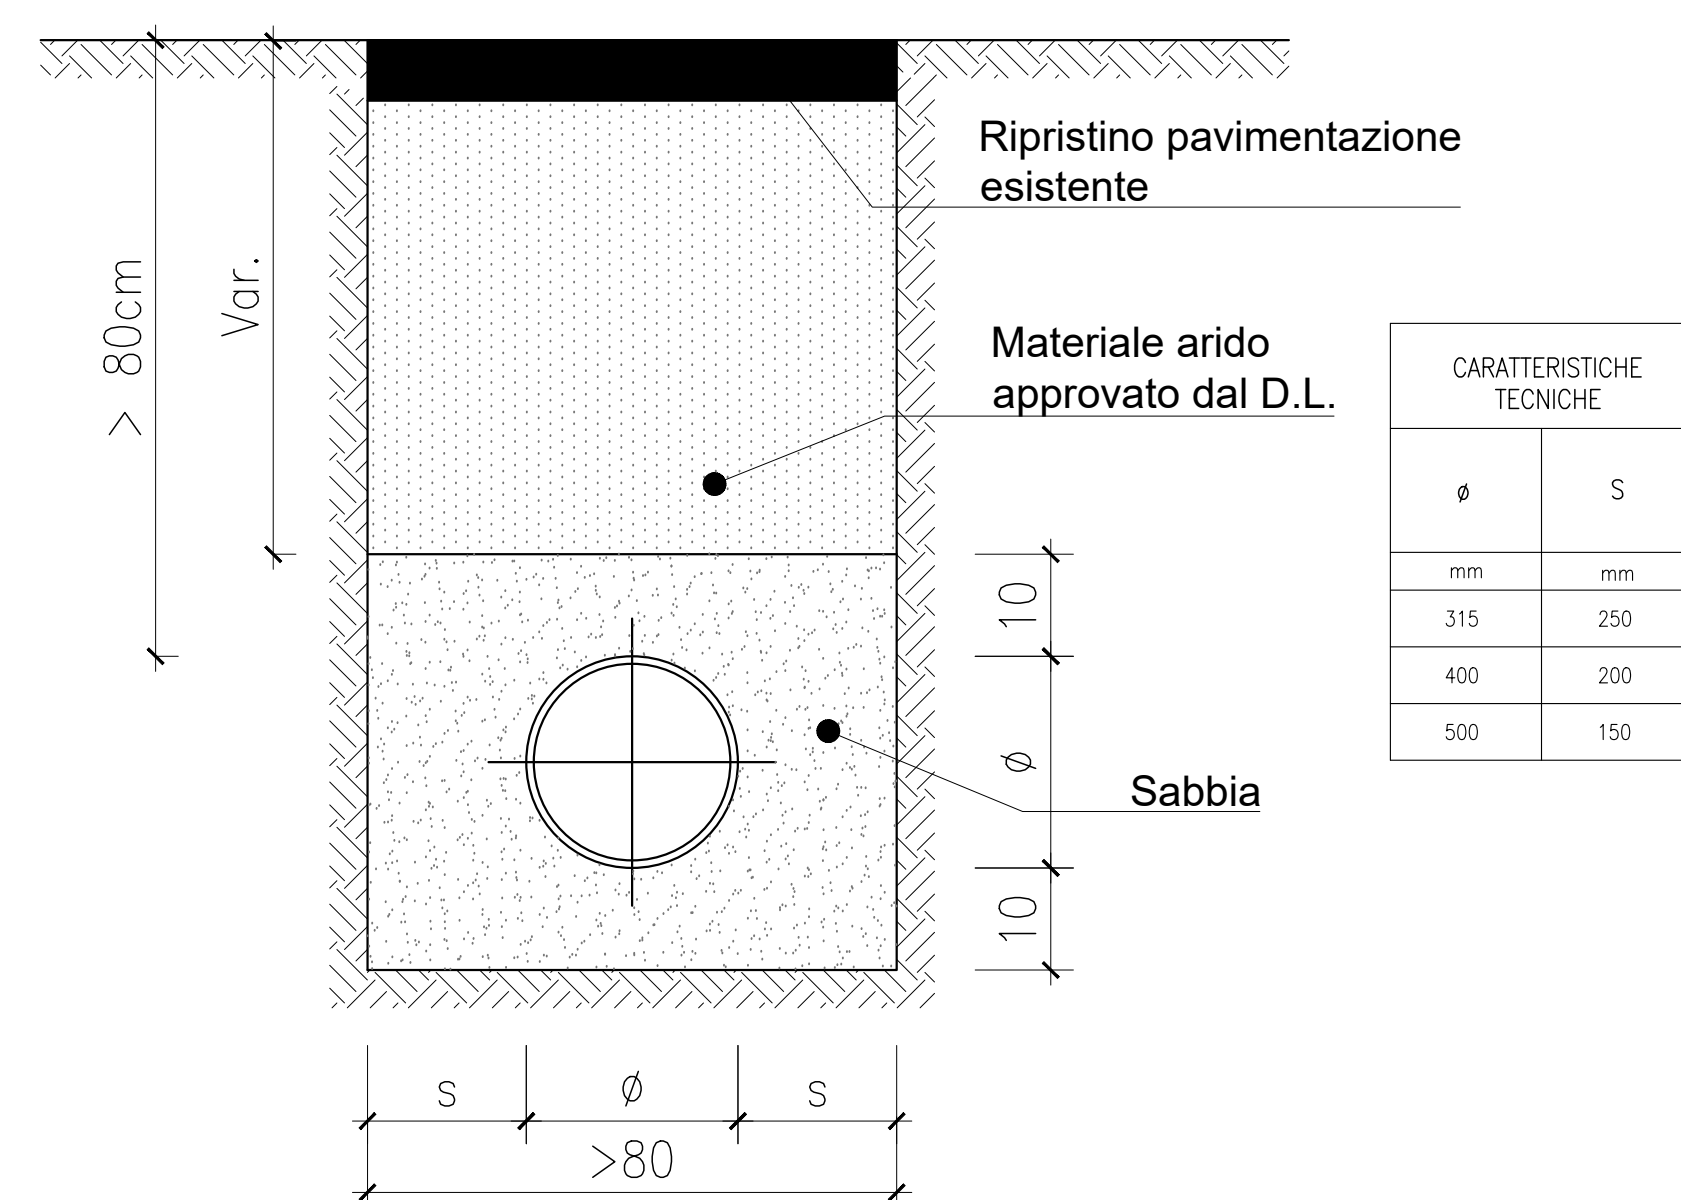

Scale 1:10

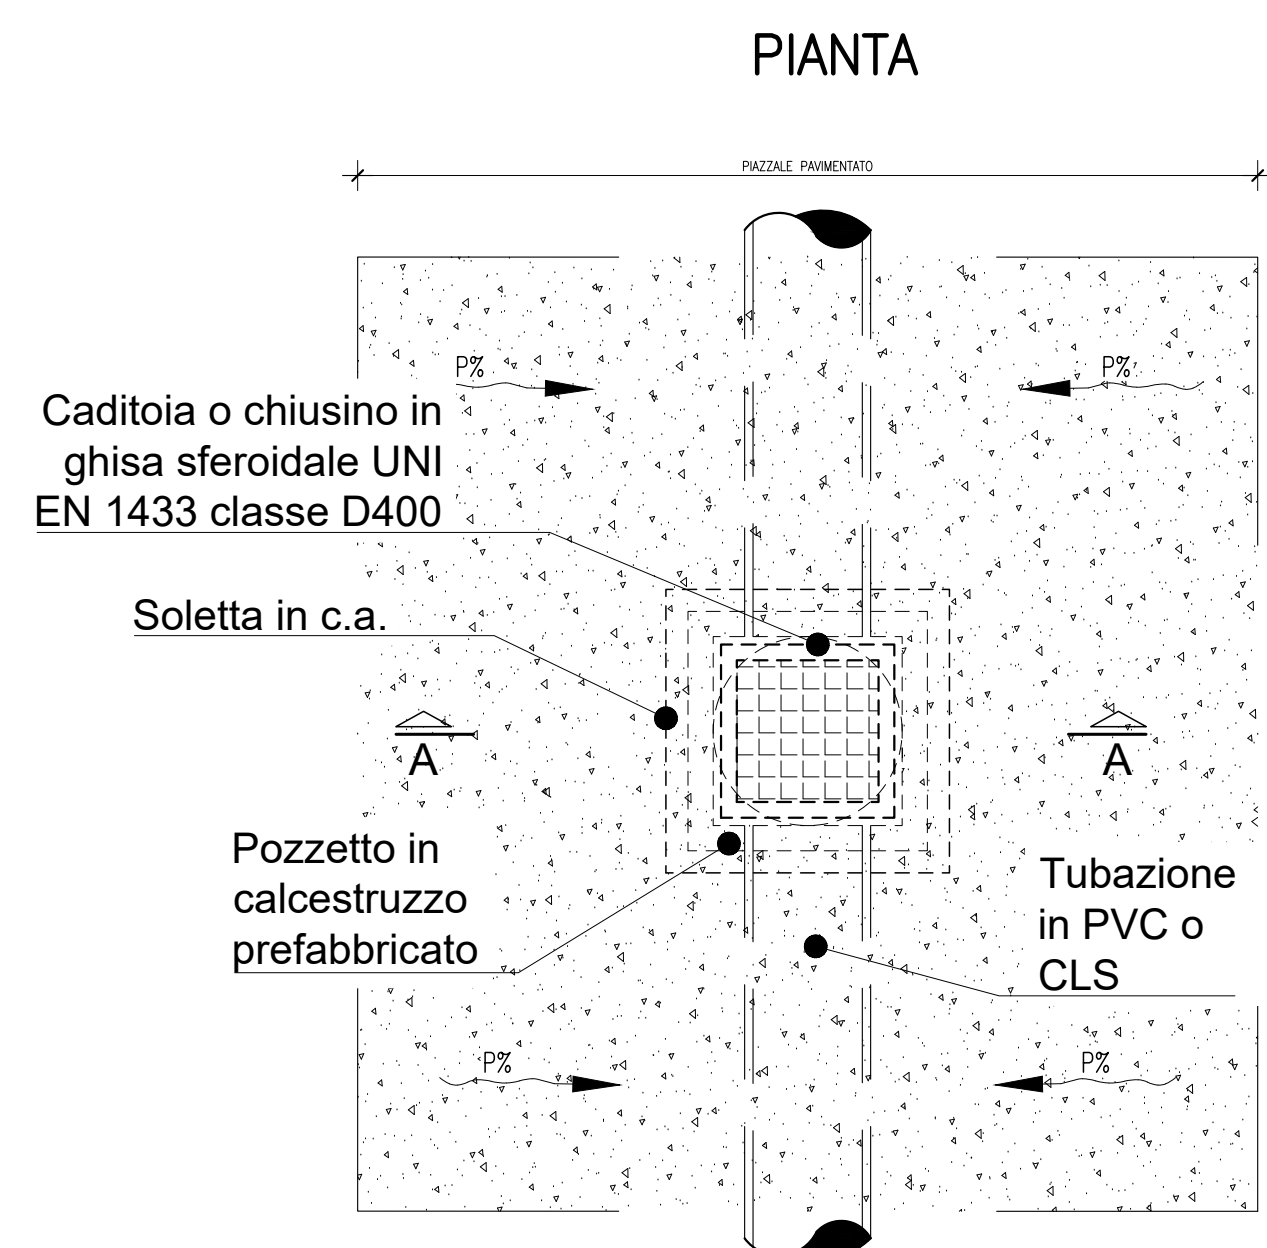


Caditoia o chiusino in ghisa
sferoidale UNI EN 1433
classe D400

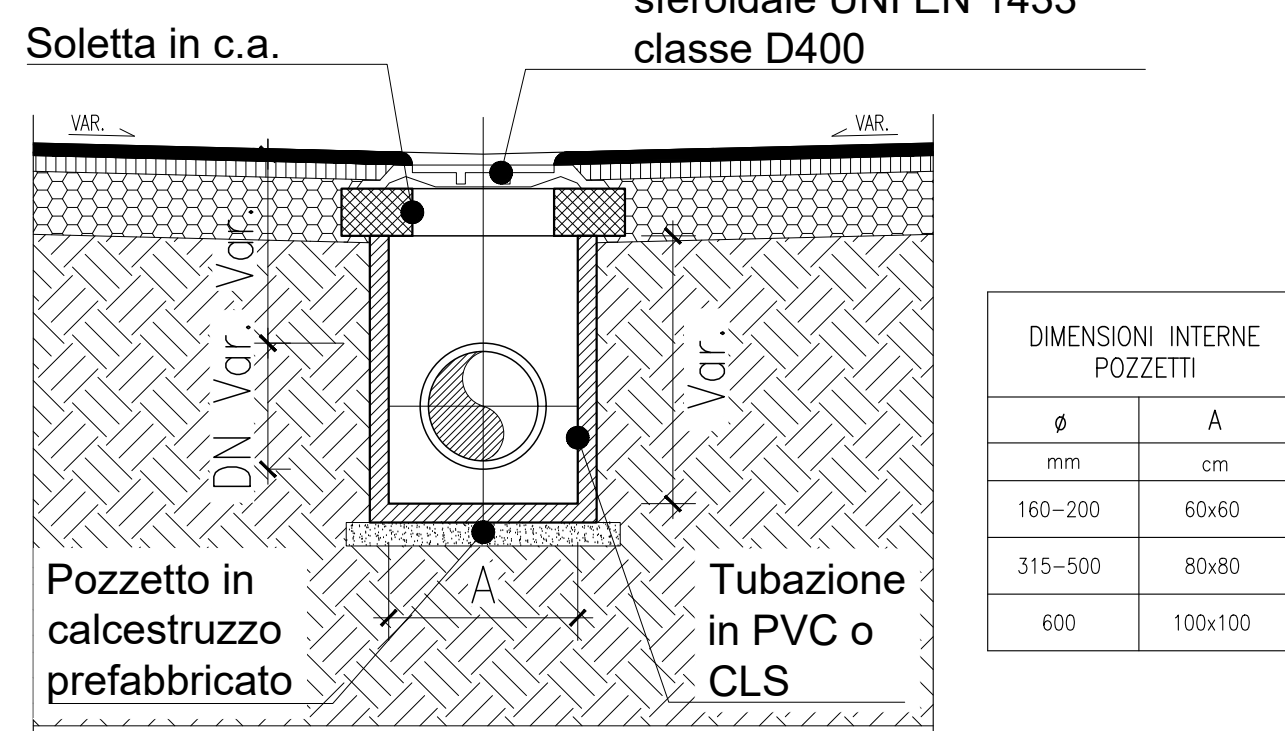

DIMENSIONI INTERNE POZZETTI	
Ø	A
mm	cm
160-200	60x60
315-500	80x80
600	100x100

Scala 1:10

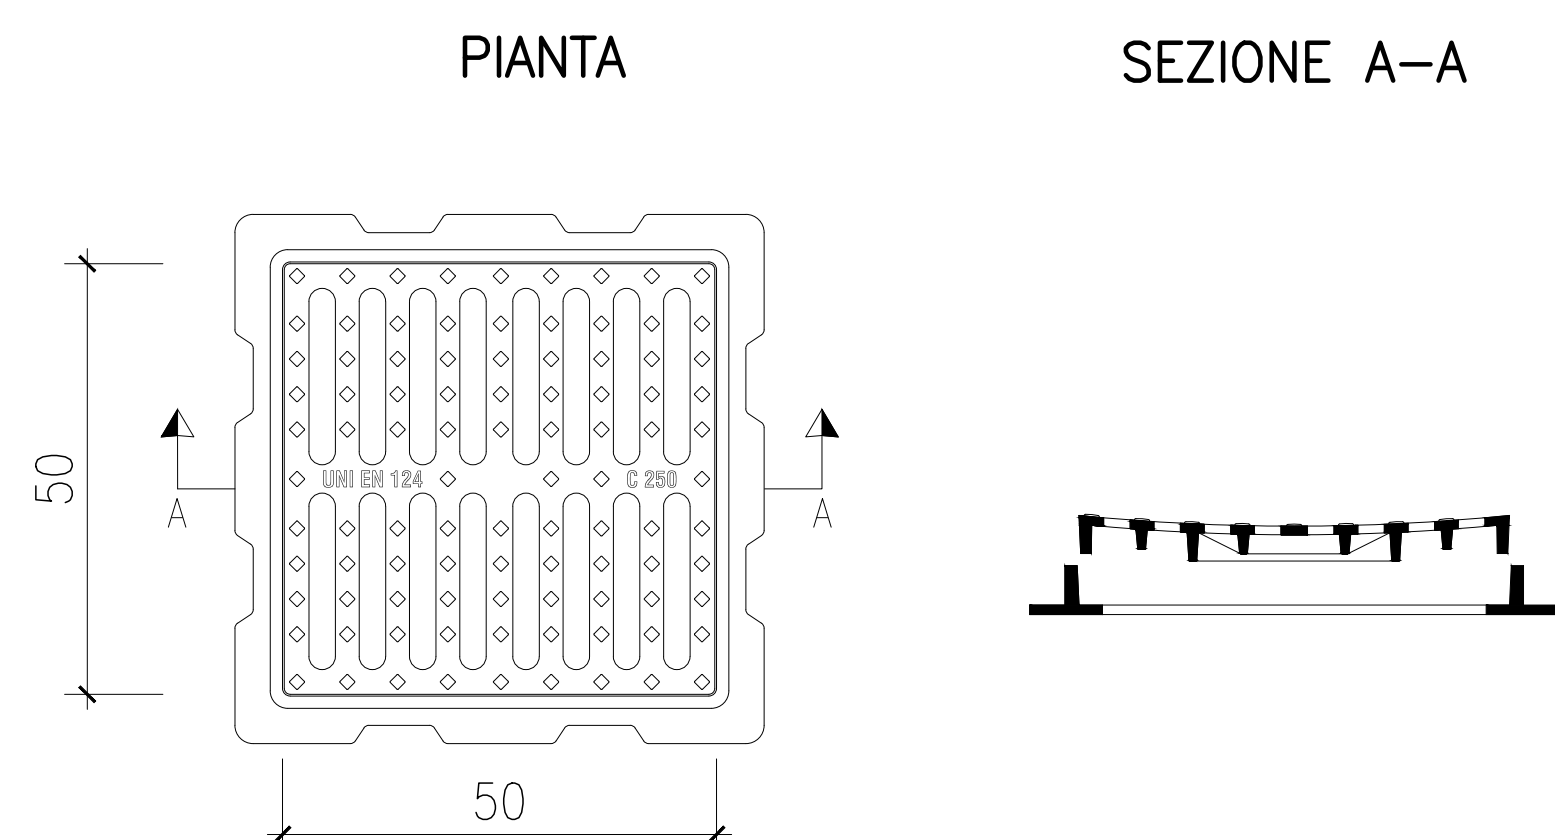

CUP: H91J12000770005



STUDI ED INDAGINI
IDROLOGIA IDRAULICA
SMALTIMENTO ACQUE DI PIATTAFORMA - PARCHEGGIO PISTOIESE
Particolari costruttivi idraulici

[illegible]